



BLOCK G- LEARNING UNIT 2

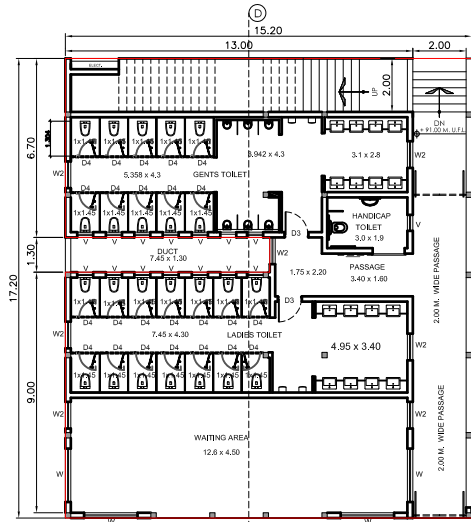


GROUND FLOOR PLAN
SCALE- 1:100

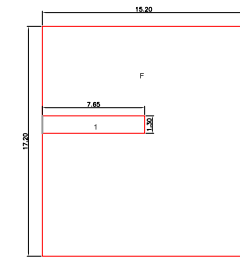

BUILT UP AREA CALCULATION
GR. FLOOR

TOTAL	F	15.20	X	17.20	X	1NO	=	261.44	SQ.MT. F
DEDUCTIONS	1	7.65	X	1.30	X	1NO	=	9.94	SQ.MT. F1
TOTAL BUILT UP AREA [F - F1]	= 251.50 SQ.MT.								

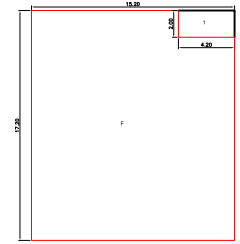


BUILT UP AREA CALCULATION
1ST FLOOR


TOTAL	F	15.20	X	17.20	X	1NO	=	261.44	SQ.MT. F
DEDUCTIONS	1	4.20	X	2.00	X	1NO	=	8.40	SQ.MT. F1
TOTAL BUILT UP AREA [F - F1]	= 253.04 SQ.MT.								

TOTAL BUILT UP AREA FOR LEARNING BLOCK 2

1	GROUND FLOOR	=	251.50	SQ.MT.
2	FIRST FLOOR	=	253.04	SQ.MT.
TOTAL		=	504.54	SQ.MT.

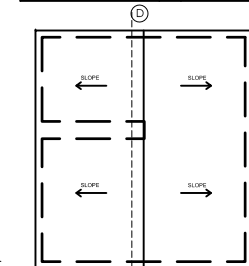


ROOF PLAN
LEARNING BLOCK 2 (G)
SCALE- 1:200

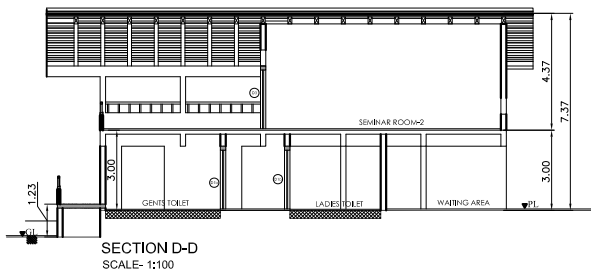

SECTION D-D
SCALE- 1:100

BLOCK A- ENTRANCE & WAITING

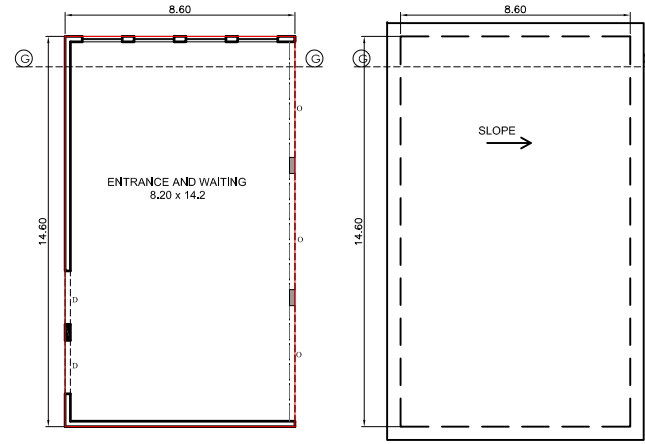

GROUND FLOOR PLAN
SCALE- 1:100

ROOF PLAN
SCALE- 1:100



FRONT ELEVATION
SCALE- 1:100

SCHEDULE OF OPENING		
O	GLASS DOOR	
D	T.W. DOOR	2.00 X 2.10
D1	T.W. DOOR	1.80 X 2.10
D2	T.W. DOOR	1.20 X 2.10
D3	T.W. DOOR	0.90 X 2.10
D4	FLUSH DOOR	0.75 X 1.95
W	ALUMINUM SLIDING WINDOW	2.00 X 1.50
W1	ALUMINUM SLIDING WINDOW	1.80 X 1.50
W2	ALUMINUM SLIDING WINDOW	1.00 X 1.50
V	LOUVERED WINDOW	0.6 X 0.6


CARPET AREA LEARNING BLOCK 2		
GROUND FLOOR		
WAITING	12.60 X 4.50	= 56.70 SQ.MT.
PASSAGE	15.20 X 2.00	= 30.40 SQ.MT.
	3.40 X 1.60	= 5.44 SQ.MT.
	1.75 X 2.20	= 3.85 SQ.MT.
L. TOILET	7.45 X 4.30	= 30.40 SQ.MT.
	4.95 X 3.40	= 5.44 SQ.MT.
HAN. TOILET	3.00 X 1.90	= 5.70 SQ.MT.
G. TOILET	5.35 X 4.30	= 23.00 SQ.MT.
	3.94 X 4.30	= 16.94 SQ.MT.
	3.10 X 2.80	= 8.68 SQ.MT.
1ST FLOOR		
STORE	5.00 X 4.20	= 21.00 SQ.MT.
SEMINAR 2	7.20 X 8.80	= 63.36 SQ.MT.
SEMINAR 3	7.40 X 8.80	= 65.12 SQ.MT.
TOTAL ADDITION		= 336.03 SQ.MT.

TOTAL BUILT UP AREA FOR ENTRANCE AND WAITING


8.60 X 14.60 = 125.56 SQ.MT

CARPET AREA FOR ENTRANCE AND WAITING


8.20 X 14.20 = 116.44 SQ.MT

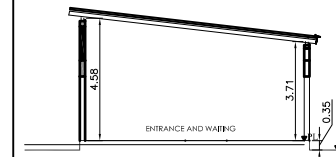

SECTION G-G
SCALE- 1:100

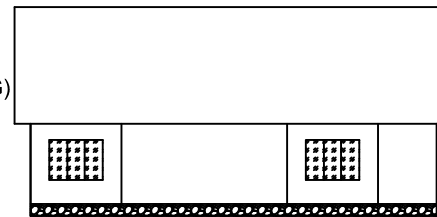

FRONT ELEVATION
SCALE- 1:100

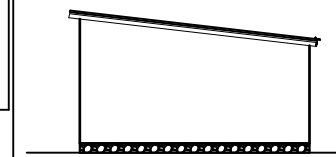

SIDE ELEVATION
SCALE- 1:100

BLOCK A- ENTRANCE AND WAITING
BLOCK G- LEARNING UNIT 2

STAMP AND DATE OF APPROVAL OF PLAN 3/8

SHEET TITLE

PROPOSED BUILDING PLAN OF BLOCK A,B&C ON LAND BEARING GUT No.401,402 AT-PUGAON & GUT No.382,388 AT-KHAMB TAL.-ROHA, DIST.-RAJGAD FOR. MR. DILIP KRUSHNAJI KAVITKE & ETC.4

OWNER'S SIGN:-

FOUAI FORUM TARFE TRUSTY MR. MOHAN HEMADI (OWNER'S NAME & SIGNATURE)

VASTU CONSULTANT & ENGINEERS



SIGNATURE OF LICENSED ARCHITECT LICN. No.STATE/R/2022/APL/02034 CA/2019/115060

JOB NO.	DRG.NO.	SCALE:	DRAWN BY	CHECKED BY
VD / 06/07/23	3/8	BUILDING PLAN=1:100 AREA DIAGRAM=1:200		

**CANTEEN & STAFF ROOM
BLOCK B**

STAMP AND DATE OF APPROVAL OF PLAN

4/8

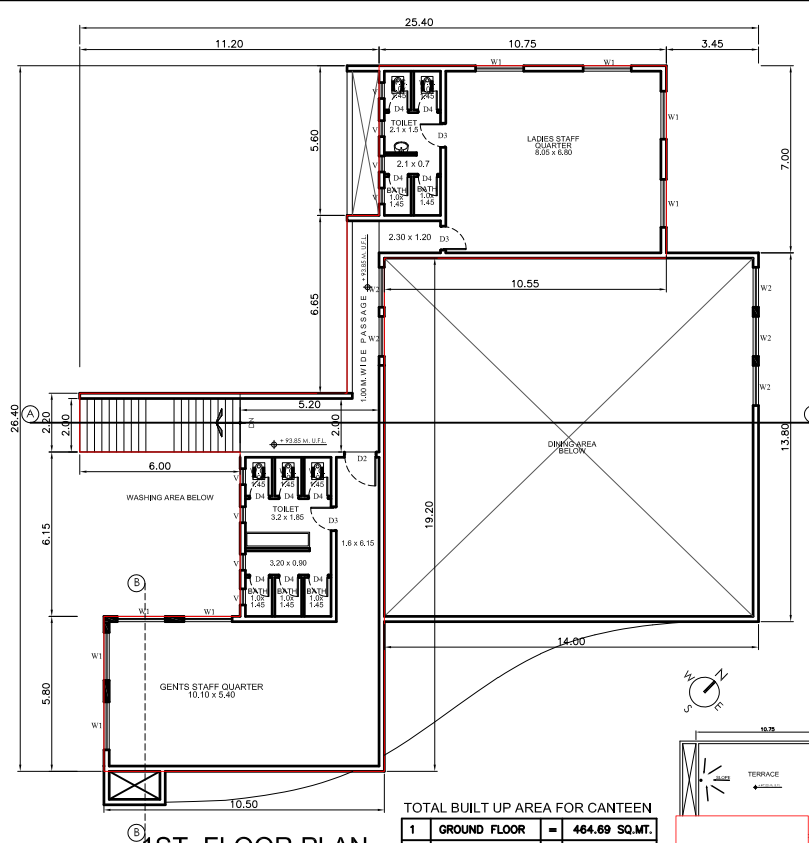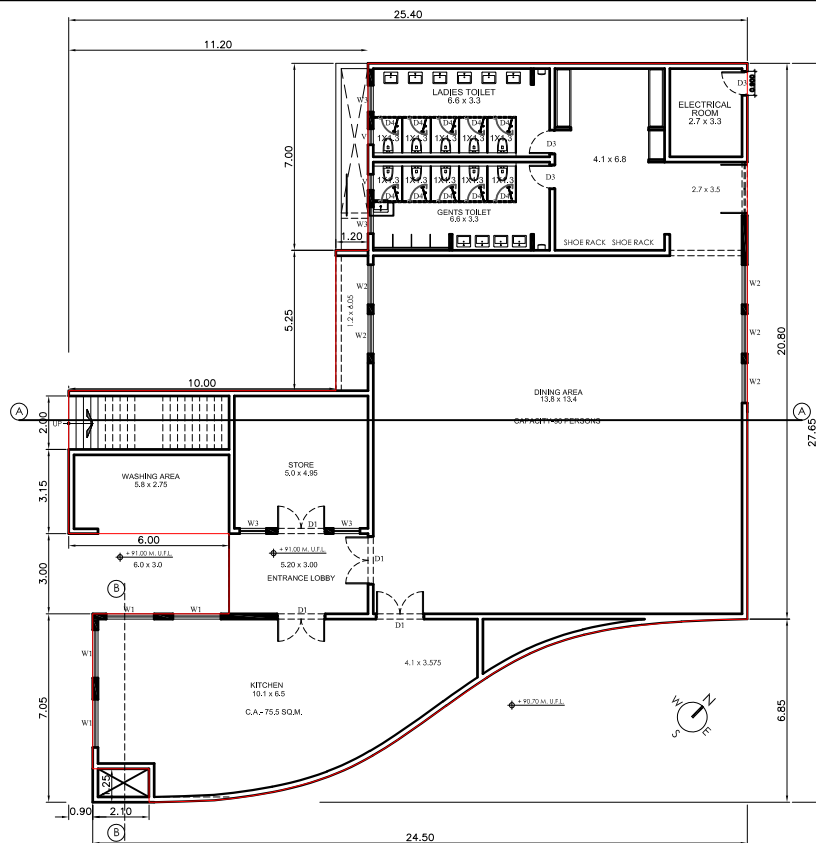

TOTAL BUILT UP AREA FOR CANTEEN


1	GROUND FLOOR	=	464.69	SQ.MT.
2	FIRST FLOOR	=	205.58	SQ.MT.
TOTAL		=	670.27	SQ.MT.

1ST FLOOR PLAN
SCALE: 1:100

GROUND FLOOR PLAN
SCALE: 1:100

**BUILT UP AREA CALCULATION
GROUND FLOOR**


GROUND FLOOR			
C	25.40 X 27.65 X 1NO	=	702.31 SQ.MT.
TOTAL		=	702.31 SQ.MT.
DEDUCTIONS			
1	11.20 X 7.00 X 1NO	=	78.40 SQ.MT.
2	10.00 X 5.25 X 1NO	=	52.50 SQ.MT.
3	7.05 X 0.90 X 1NO	=	6.34 SQ.MT.
4	2.10 X 1.25 X 1NO	=	2.62 SQ.MT.
5	19.95 X 0.70 X 0.5	=	16.95 SQ.MT.
6	14.42 X 2.24 X 0.5	=	16.15 SQ.MT.
7	11.95 X 3.60 X 0.5	=	21.51 SQ.MT.
8	9.32 X 3.57 X 0.5	=	16.64 SQ.MT.
9	7.21 X 2.36 X 0.5	=	8.51 SQ.MT.
10	6.00 X 3.00 X NO	=	18.00 SQ.MT.
TOTAL DEDUCTION		=	237.62 SQ.MT.
TOTAL BUILT UP AREA [C - C1]		=	464.69 SQ.MT.

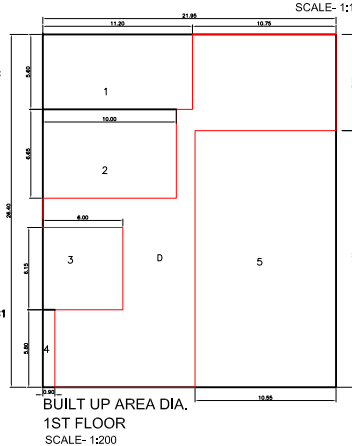

**BUILT UP AREA DIA.
1ST FLOOR**
SCALE: 1:200

**BUILT UP AREA CALCULATION
FIRST FLOOR**


1ST FLOOR			
D	21.95 X 26.40 X 1NO	=	579.48 SQ.MT.
TOTAL		=	579.48 SQ.MT.
DEDUCTIONS			
1	11.20 X 5.60 X 1NO	=	62.72 SQ.MT.
2	10.00 X 6.85 X 1NO	=	68.50 SQ.MT.
3	6.00 X 6.15 X 1NO	=	36.90 SQ.MT.
4	0.90 X 5.80 X 1NO	=	5.22 SQ.MT.
5	10.55 X 19.20 X 1NO	=	202.56 SQ.MT.
TOTAL DEDUCTION		=	373.90 SQ.MT.
TOTAL [D - D1]		=	205.58 SQ.MT.

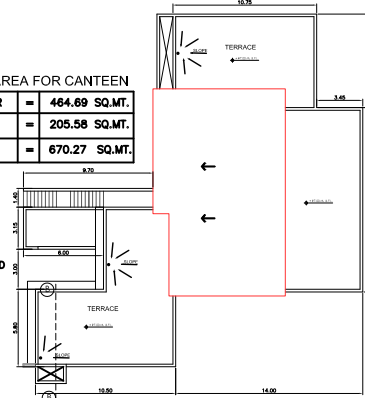


TERRACE FLOOR PLAN
SCALE: 1:200

CARPET AREA CANTEEN BUILDING, 1ST FLOOR

G. STAFF	10.10 X 5.40	=	54.54 SQ.MT.
DINING	13.80 X 13.40	=	184.92 SQ.MT.
KITCHEN	10.10 X 6.50	=	65.65 SQ.MT.
TOILET	3.20 X 1.85	=	5.92 SQ.MT.
W.C.	1.00 X 1.45 X 3NO	=	4.35 SQ.MT.
BATH	3.20 X 0.90	=	2.88 SQ.MT.
PASS	1.00 X 1.45 X 3NO	=	4.35 SQ.MT.
	5.20 X 2.00	=	10.40 SQ.MT.
	7.45 X 1.00	=	7.45 SQ.MT.
	2.30 X 1.20	=	2.76 SQ.MT.
L. STAFF	8.05 X 6.80	=	54.74 SQ.MT.
TOILET	2.10 X 1.50	=	3.15 SQ.MT.
W.C.	1.00 X 1.45 X 2NO	=	2.90 SQ.MT.
	2.10 X 0.70	=	1.47 SQ.MT.
BATH	1.00 X 1.45 X 2NO	=	2.90 SQ.MT.
TOTAL ADDITION		=	167.65 SQ.MT.

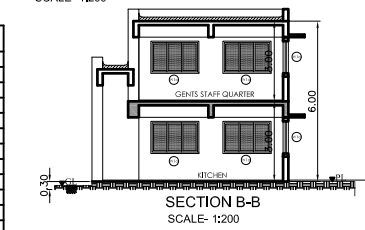


SECTION B-B
SCALE: 1:200

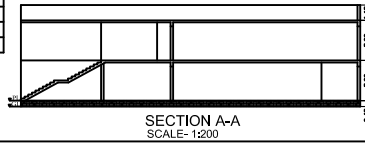

SECTION A-A
SCALE: 1:200

CARPET AREA CANTEEN BUILDING, GR. FLOOR


DINING	13.80 X 13.40	=	184.92 SQ.MT.
KITCHEN	10.10 X 6.50	=	65.65 SQ.MT.
LOBBY	5.20 X 3.00	=	15.60 SQ.MT.
STORE	5.00 X 4.95	=	24.75 SQ.MT.
WASHING	5.80 X 2.75	=	15.95 SQ.MT.
LOBBY	2.70 X 3.50	=	9.45 SQ.MT.
	4.10 X 6.80	=	27.88 SQ.MT.
L. TOI.	6.60 X 3.30	=	21.78 SQ.MT.
G. TOI.	6.60 X 3.30	=	21.78 SQ.MT.
TOTAL ADDITION		=	397.61 SQ.MT.

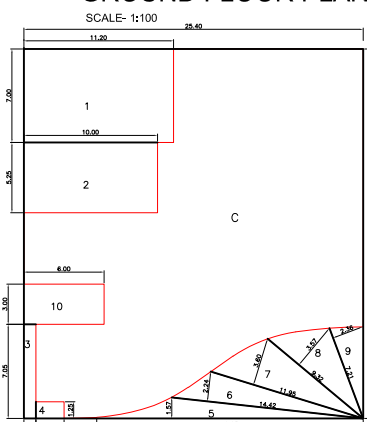

**BUILT UP AREA DIA.
GROUND FLOOR**
SCALE: 1:200

SCHEDULE OF OPENING

D1	T.W. DOOR	1.80 X 2.10
D2	T.W. DOOR	1.20 X 2.10
D3	T.W. DOOR	0.90 X 2.10
D4	FLUSH DOOR	0.75 X 1.95
W1	ALL U.FRM SLIDING WINDOW	1.80 X 1.50
W2	ALL U.FRM SLIDING WINDOW	1.50 X 1.50
W3	ALL U.FRM SLIDING WINDOW	1.00 X 1.50
V	LOUVERED WINDOW	0.6 X 0.6

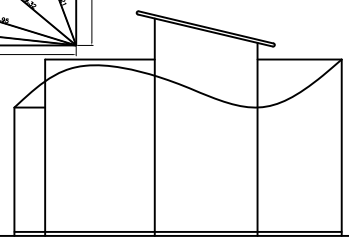

FRONT ELEVATION
SCALE: 1:200

SHEET TITLE

PROPOSED BUILDING PLAN OF BLOCK A,B&C ON LAND BEARING GUT No.401,402 AT PUGAON & GUT No.382,388 AT-KHAMB TAL.-ROHA, DIST.-RAIGAD FOR MR. DILIP KRUSHNAJI KAVITKE & ETC.4


OWNER'S SIGN:-

FOWAI FORUM TARFI TRUSTY MR. MOHAN HEIMADI (OWNER'S NAME & SIGNATURE)


VASTU CONSULTANT & ENGINEERS

SIGNATURE OF LICENSED ARCHITECT LICN. No.STATE/R/2022/APL/02034 CA/2019/115060


JOB NO.	DRG.NO.	SCALE:	DRAWN BY	CHECKED BY
VD / 06/07/23	4/8	BUILDING PLAN=1:100 AREA DIAGRAM=1:200		

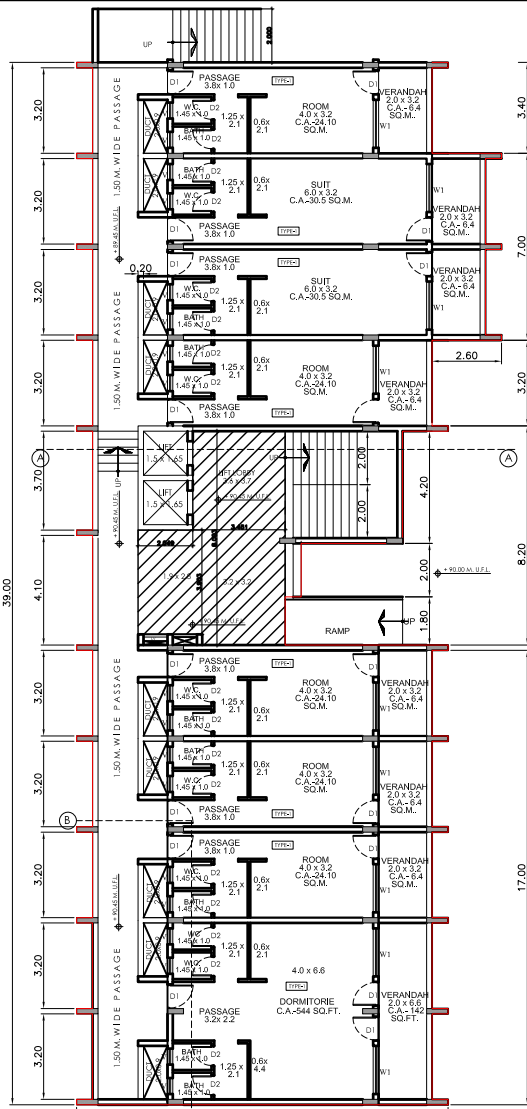


GROUND FLOOR PLAN
BLOCK C SCALE- 1:100

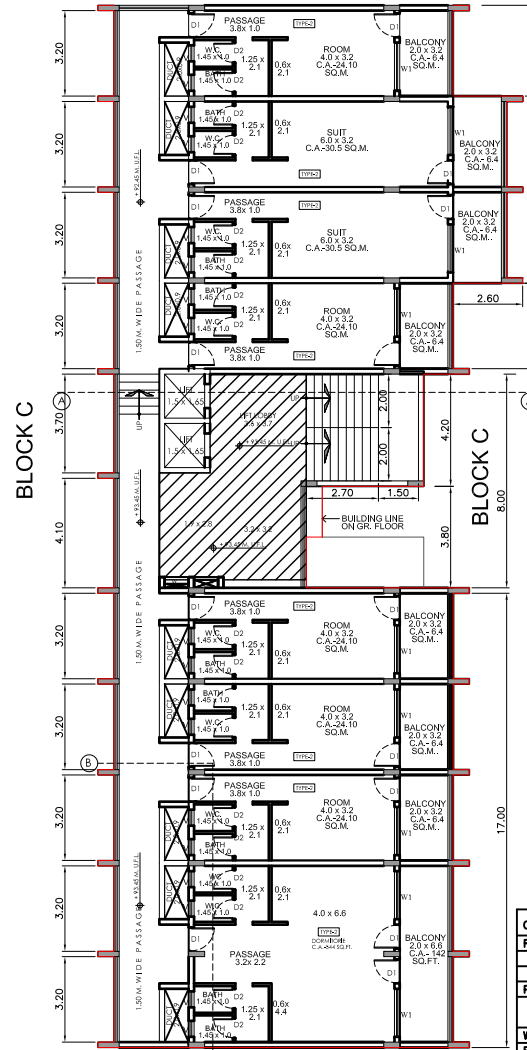


1ST AND 2ND FLOOR PLAN
BLOCK C SCALE- 1:100

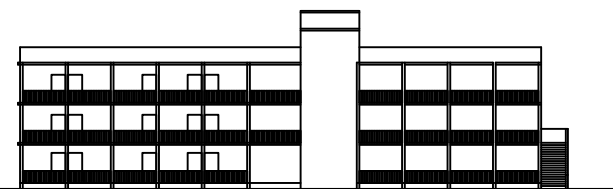

ELEVATION
SCALE- 1:200

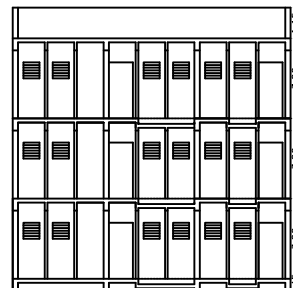

SECTION B-B
SCALE- 1:100

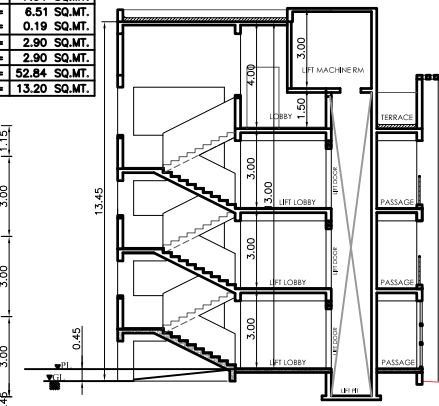

SECTION A-A
SCALE- 1:100

GROUND FLOOR BLOCK C

A	15.90	X	41.00	X	1NO	=	651.90	SQ.MT.
DEDUCTIONS								
1	3.20	X	0.60	X	18 NO	=	34.56	SQ.MT.
2	3.70	X	0.60	X	1NO	=	2.22	SQ.MT.
3	2.00	X	28.60	X	1NO	=	57.20	SQ.MT.
4	3.80	X	6.10	X	1NO	=	23.18	SQ.MT.
5	1.70	X	4.20	X	1NO	=	7.14	SQ.MT.
6	2.00	X	3.40	X	1NO	=	6.80	SQ.MT.
7	0.90	X	2.00	X	9NO	=	16.20	SQ.MT.
8	1.90	X	3.90	X	1NO	=	7.41	SQ.MT.
9	9.60	X	2.00	X	1NO	=	19.20	SQ.MT.
10	0.60	X	2.00	X	1NO	=	0.12	SQ.MT.
11	0.60	X	4.10	X	1NO	=	2.46	SQ.MT.
A1	TOTAL DEDUCTION					=	177.57	SQ.MT.
TOTAL BUILT UP AREA [A - A1]						=	474.33	SQ.MT.

BUILT UP AREA CALCULATION
BLOCK C GROUND FLOOR
SCALE- 1:200

CARPET AREA DORMITORY (3 ROOMS)

ROOM	4.40	X	6.60	=	29.04	SQ.MT.		
0.60	X	4.40	=	2.64	SQ.MT.			
0.60	X	2.10	=	1.26	SQ.MT.			
PASSAGE	3.20	X	2.20	=	7.04	SQ.MT.		
1.55	X	2.10	X	2	=	6.51	SQ.MT.	
0.95	X	0.10	X	2	=	0.19	SQ.MT.	
W.C.	1.45	X	1.00	X	2	=	2.90	SQ.MT.
BATH	1.45	X	1.00	X	2	=	2.90	SQ.MT.
TOTAL ADDITION						=	52.84	SQ.MT.
BALCONY	2.00	X	6.60	=	13.20	SQ.MT.		

BUILT UP AREA CALCULATION
BLOCK C GROUND FLOOR
SCALE- 1:200

1ST & 2ND FLOOR BLOCK C

A	15.90	X	39.00	X	1NO	=	620.10	SQ.MT.
DEDUCTIONS								
1	3.20	X	0.60	X	18 NO	=	34.56	SQ.MT.
2	3.70	X	0.60	X	1NO	=	2.22	SQ.MT.
3	2.00	X	28.60	X	1NO	=	57.20	SQ.MT.
4	3.80	X	6.10	X	1NO	=	23.18	SQ.MT.
5	1.70	X	4.20	X	1NO	=	7.14	SQ.MT.
6	2.00	X	3.40	X	1NO	=	6.80	SQ.MT.
7	0.90	X	2.00	X	9NO	=	16.20	SQ.MT.
8	1.90	X	3.90	X	1NO	=	7.41	SQ.MT.
9	4.10	X	0.60	X	1NO	=	2.46	SQ.MT.
A1	TOTAL DEDUCTION					=	157.17	SQ.MT.
TOTAL BUILT UP AREA [A - A1]						=	462.93	SQ.MT.

BUILT UP AREA CALCULATION
BLOCK C 1ST, 2ND FLOOR

SCHEDULE OF OPENING

D1	T.W. DOOR	0.90 X 2.10
D2	FLUSH DOOR	0.75 X 1.95
W1	ALUMINUM SLIDING WINDOW	1.80 X 1.50
V	LOUVERED WINDOW	0.6 X 0.6

CARPET AREA TYPE 1 (12 ROOMS)

ROOM	4.00	X	3.20	=	12.80	SQ.MT.		
0.60	X	2.10	=	1.26	SQ.MT.			
PASSAGE	3.80	X	1.00	=	3.80	SQ.MT.		
1.55	X	2.10	=	3.25	SQ.MT.			
0.95	X	0.10	=	0.09	SQ.MT.			
W.C.	1.45	X	1.00	=	1.45	SQ.MT.		
BATH	1.45	X	1.00	=	1.45	SQ.MT.		
TOTAL ADDITION						=	24.10	SQ.MT.
VERANDAH	2.00	X	3.20	=	6.40	SQ.MT.		

CARPET AREA TYPE 1 SUIT (4 SUITS)

ROOM	6.00	X	3.20	=	19.20	SQ.MT.		
0.60	X	2.10	=	1.26	SQ.MT.			
PASSAGE	3.80	X	1.00	=	3.80	SQ.MT.		
1.55	X	2.10	=	3.25	SQ.MT.			
0.95	X	0.10	=	0.09	SQ.MT.			
W.C.	1.45	X	1.00	=	1.45	SQ.MT.		
BATH	1.45	X	1.00	=	1.45	SQ.MT.		
TOTAL ADDITION						=	30.50	SQ.MT.
VERANDAH	2.00	X	3.20	=	6.40	SQ.MT.		

SHEET TITLE

PROPOSED BUILDING PLAN OF BLOCK A,B&C ON LAND BEARING GUT No.401,402 AT PUGAON & GUT No.382,388 AT-KHAMB TAL.-ROHA, DIST.-RAIGAD FOR MR. DILIP KRUSHNAJI KAVITKE & ETC.4

OWNER'S SIGN:-


FOR M/ FORUM TAREF TRUSTY MR. MOHAN HELMADI (OWNER'S NAME & SIGNATURE)

VASTU CONSULTANT & ENGINEERS


SIGNATURE OF LICENSED ARCHITECT LICN. No.STATE/R/2022/APL/02034 CA/2019/115060

JOB NO.	DRG.NO.	SCALE:	DRAWN BY	CHECKED BY
VD / 06/07/23	5/8	BUILDING PLAN=1:100 AREA DIAGRAM=1:200		

BLOCK E- ACHARYA NIWAS

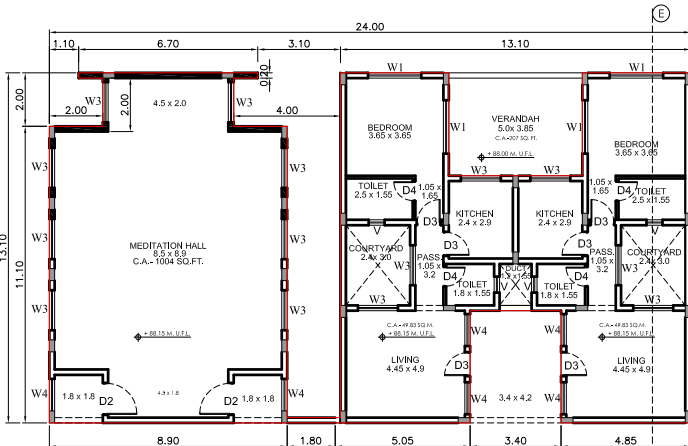


**GROUND FLOOR PLAN
ACHARYA NIWAS**
SCALE- 1:100

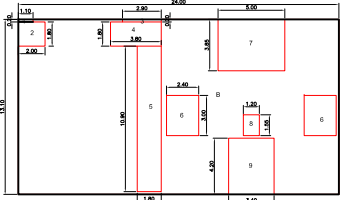

BUILT UP AREA DIAGROUND FLOOR
SCALE- 1:200

BUILT UP AREA CALCULATIONGROUND FLOOR

GROUND FLOOR									
B	24.00	X	13.10	X	1NO	=	314.40	SQ.MT.	
							TOTAL	= 314.40	SQ.MT.
DEDUCTIONS									
1	1.10	X	0.20	X	1NO	=	0.22	SQ.MT.	
2	2.00	X	1.80	X	1NO	=	3.60	SQ.MT.	
3	2.90	X	0.20	X	1NO	=	0.58	SQ.MT.	
4	3.80	X	1.80	X	1NO	=	6.84	SQ.MT.	
5	10.90	X	1.80	X	1NO	=	19.62	SQ.MT.	
6	2.40	X	3.00	X	2NO	=	14.40	SQ.MT.	
7	5.00	X	3.85	X	1NO	=	19.25	SQ.MT.	
8	1.20	X	1.55	X	1NO	=	1.86	SQ.MT.	
9	4.20	X	3.40	X	1NO	=	14.28	SQ.MT.	
							TOTAL DEDUCTION	= 80.65	SQ.MT.
							TOTAL BUILT UP AREA [B - B1]	= 233.75	SQ.MT.

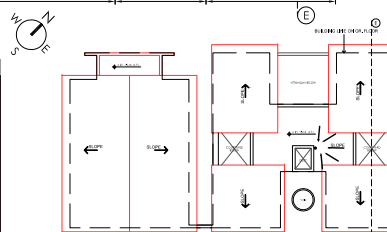


TERRACE FLOOR PLAN
SCALE- 1:200

CARPET AREA ACHARYA BHAVAN (2 NOS.)


LIVING	4.45	X	4.00	=	17.80	SQ.MT.
PASSAGE	1.05	X	3.20	=	3.36	SQ.MT.
TOILET	1.80	X	1.55	=	2.79	SQ.MT.
KITCHEN	2.40	X	2.90	=	6.96	SQ.MT.
BEDROOM	3.65	X	3.65	=	13.32	SQ.MT.
	1.05	X	1.65	=	1.73	SQ.MT.
TOILET	2.50	X	1.55	=	3.87	SQ.MT.
TOTAL ADDITION = 49.83 SQ.MT.						

CARPET AREA MEDITATION HALL

HALL	8.50	X	8.90	=	75.65	SQ.MT.
	4.50	X	2.00	=	9.00	SQ.MT.
	4.50	X	1.80	=	8.10	SQ.MT.
	1.80	X	1.80	=	3.24	SQ.MT.
	1.80	X	1.80	=	3.24	SQ.MT.
TOTAL ADDITION = 99.23 SQ.MT.						

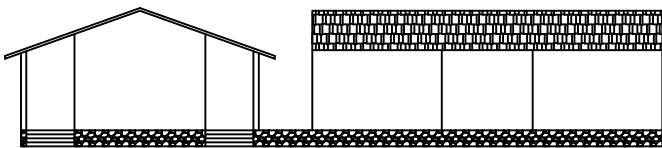


FRONT ELEVATION
SCALE- 1:100

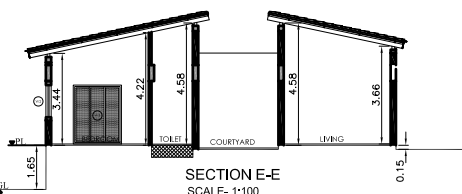


SECTION E-E
SCALE- 1:100


BLOCK F - LEARNING UNIT 1

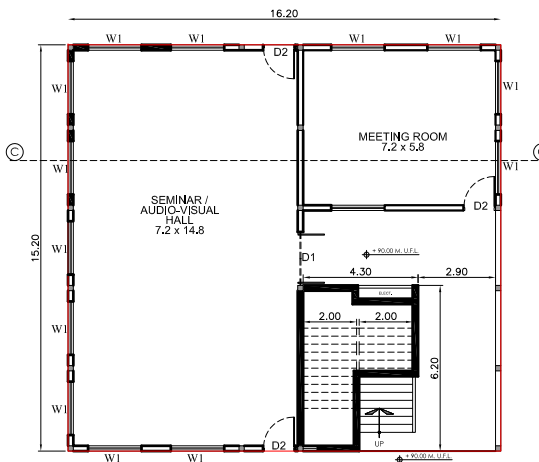

**GROUND FLOOR PLAN
LEARNING UNIT 1(F)**
SCALE- 1:100

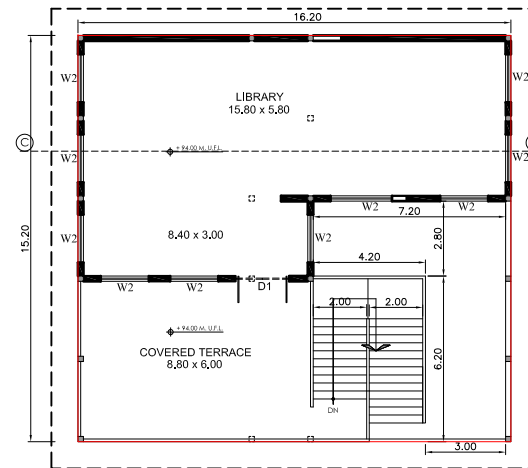


**FIRST FLOOR PLAN
LEARNING UNIT 1(F)**
SCALE- 1:100

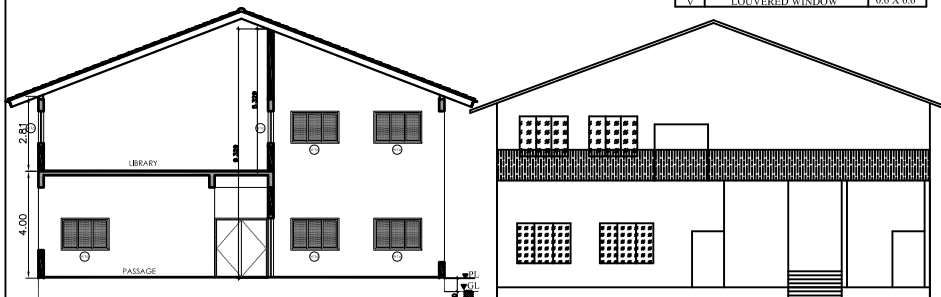


SECTION C-C
SCALE- 1:100

ELEVATION
SCALE- 1:100

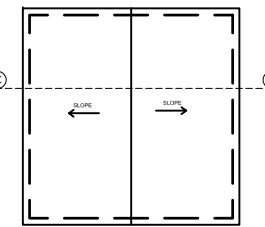

**ROOF PLAN
LEARNING UNIT F**
SCALE- 1:200

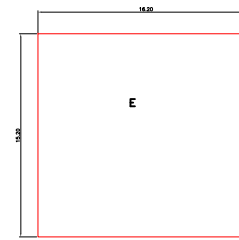

**BUILT UP AREA CALCULATION
GROUND & 1ST FLOOR**

GROUND FLOOR							
E	16.20	X	15.20 X 1NO	=	246.24	SQ.MT.	
					TOTAL	= 246.24	SQ.MT.

BUILT UP AREA OF BLOCK F		
GROUND FLOOR	246.24	
FIRST FLOOR	246.24	
TOTAL	492.48	SQ.MT.

CARPET AREA LEARNING BLOCK 1

GR. FLOOR						
SEMINAR 1	7.20	X	14.80	=	106.56	SQ.MT.
MEETING RM	7.20	X	5.80	=	41.76	SQ.MT.
1ST FLOOR						
LIBRARY	5.80	X	5.80	=	33.64	SQ.MT.
	8.40	X	3.00	=	25.20	SQ.MT.
TOTAL ADDITION = 265.16 SQ.MT.						

SCHEDULE OF OPENING

D1	GLASS DOOR	2.00 X 2.10
D2	T.W.DOOOR	1.20 X 2.10
D3	T.W.DOOOR	0.90 X 2.10
D4	FLUSH DOOR	0.75 X 1.95
W1	ALLU.FRM.SLIDING WINDOW	2.00 X 1.50
W2	ALLU.FRM.SLIDING WINDOW	1.80 X 1.50
W3	ALLU.FRM.SLIDING WINDOW	1.50 X 1.50
W4	ALLU.FRM.SLIDING WINDOW	1.20 X 1.50
V	LOUVERED WINDOW	0.6 X 0.6

**BLOCK E- ACHARYA NIWAS
BLOCK F- LEARNING UNIT 1**

STAMP AND DATE OF APPROVAL OF PLAN

7/8

SHEET TITLE

PROPOSED BUILDING PLAN OF BLOCK A,B&C ON LAND BEARING GUT No.401,402 AT PUGAON & GUT No.382,388 AT-KHAMB,TAL.-ROHA, DIST.- RAIGAD FOR. MR. DILIP KRUSHNAJI KAVITKE & ETC.4

OWNER'S SIGN:-

FOR/AT FORUM TARFE TRUSTY MR. MOHAN HEIMADI (OWNER'S NAME & SIGNATURE)

VASTU CONSULTANT & ENGINEERS

SIGNATURE OF LICENSED ARCHITECT LICN. No.STATE/R/2022/APL/02034 CA/2019/115060

JOB NO.	DRG.NO.	SCALE:	DRAWN BY	CHECKED BY
VD / 06/07/23	7/8	BUILDING PLAN=1:100 AREA DIAGRAM=1:200		